

A


KEY:

- BUILDING BLOCK 300x150x100
 - ◻ END OF CORNER BLOCK OR PILLAR BLOCK
 - ⊗ HALF BLOCK 150x150x100
 - ⊗ HALF END BLOCK 150x150x100
- CHANNEL BLOCKS EVERY PLACE REBAR IS SHOWN

B

C

D

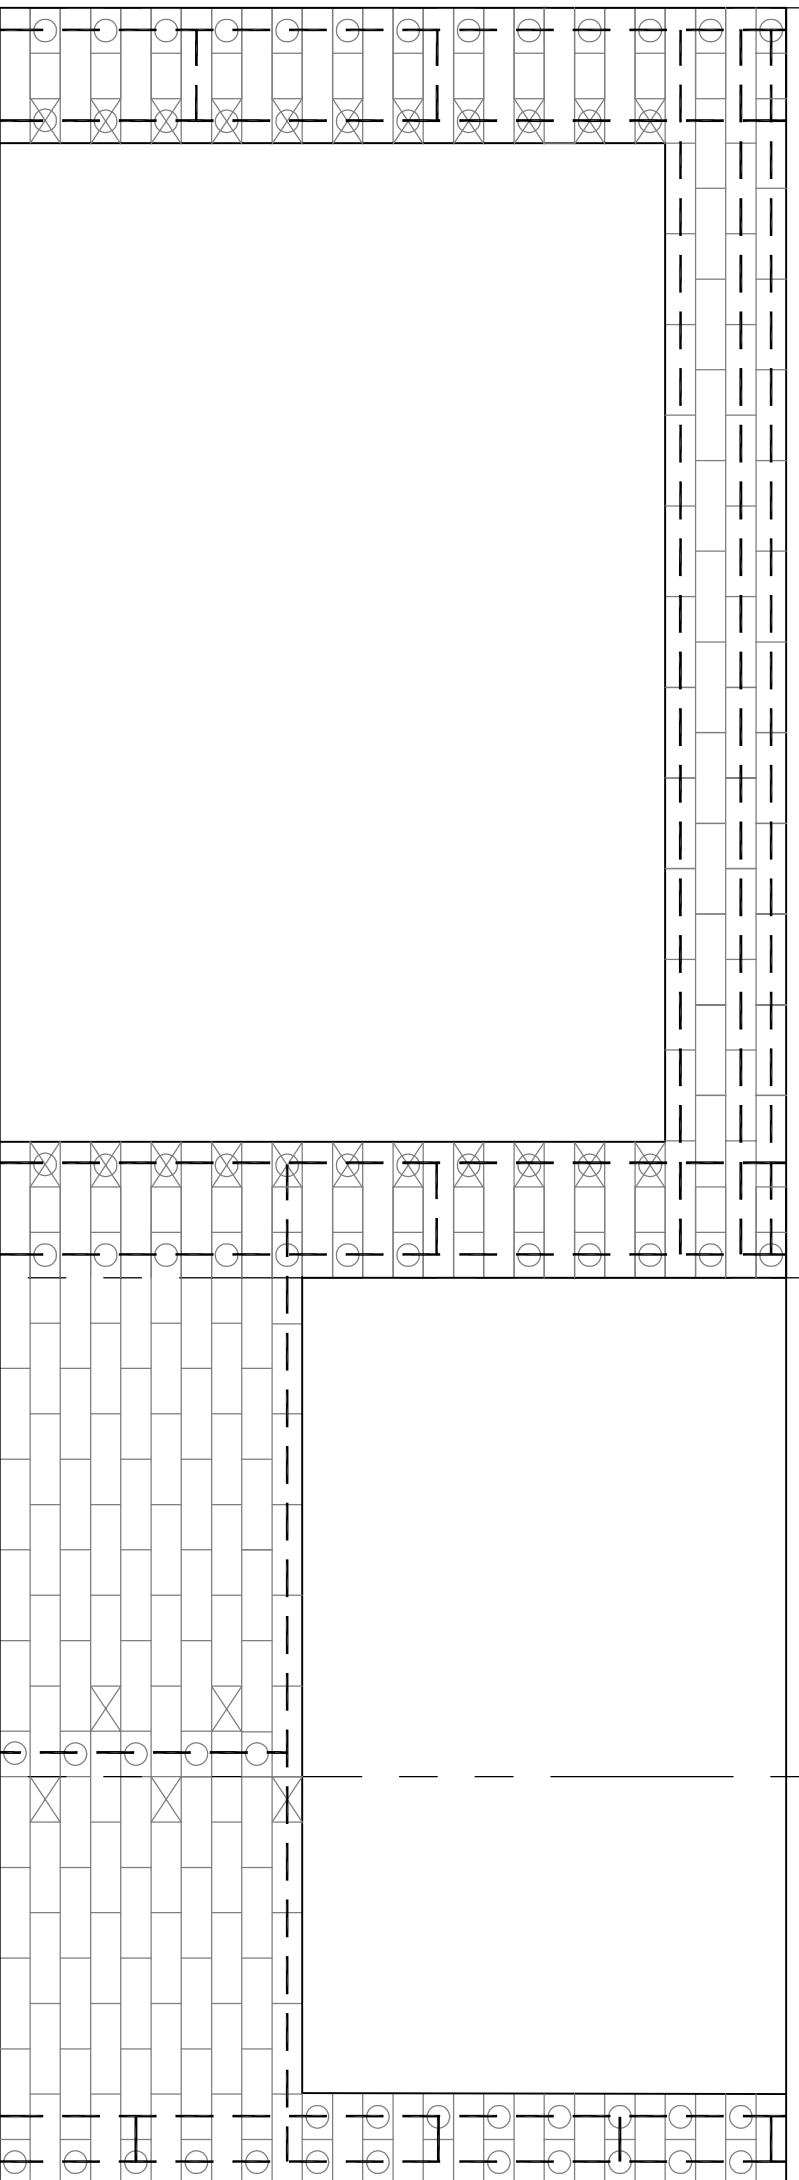

2.6m

0.0m

SECTION A--A

Rev	Description	Date

Issued: JUNE 2008

Drawn By:

Checked By:

Filename

ARLDF
ACEH BESAR

ICEBER HOUSE
SECTION
A--A

Scales: 1:25 @ A3

Drng. No.

SK--07

Rev. No.

0