


EL = +2.8m

EL = +0.0m

KEY:

- TYPICAL 300x150x100 BLOCK ON ELEVATION.
- ▣ END OF 300x150x100 BLOCK
- ⊠ HALF BLOCK 150x150x100

ELEVATION 3

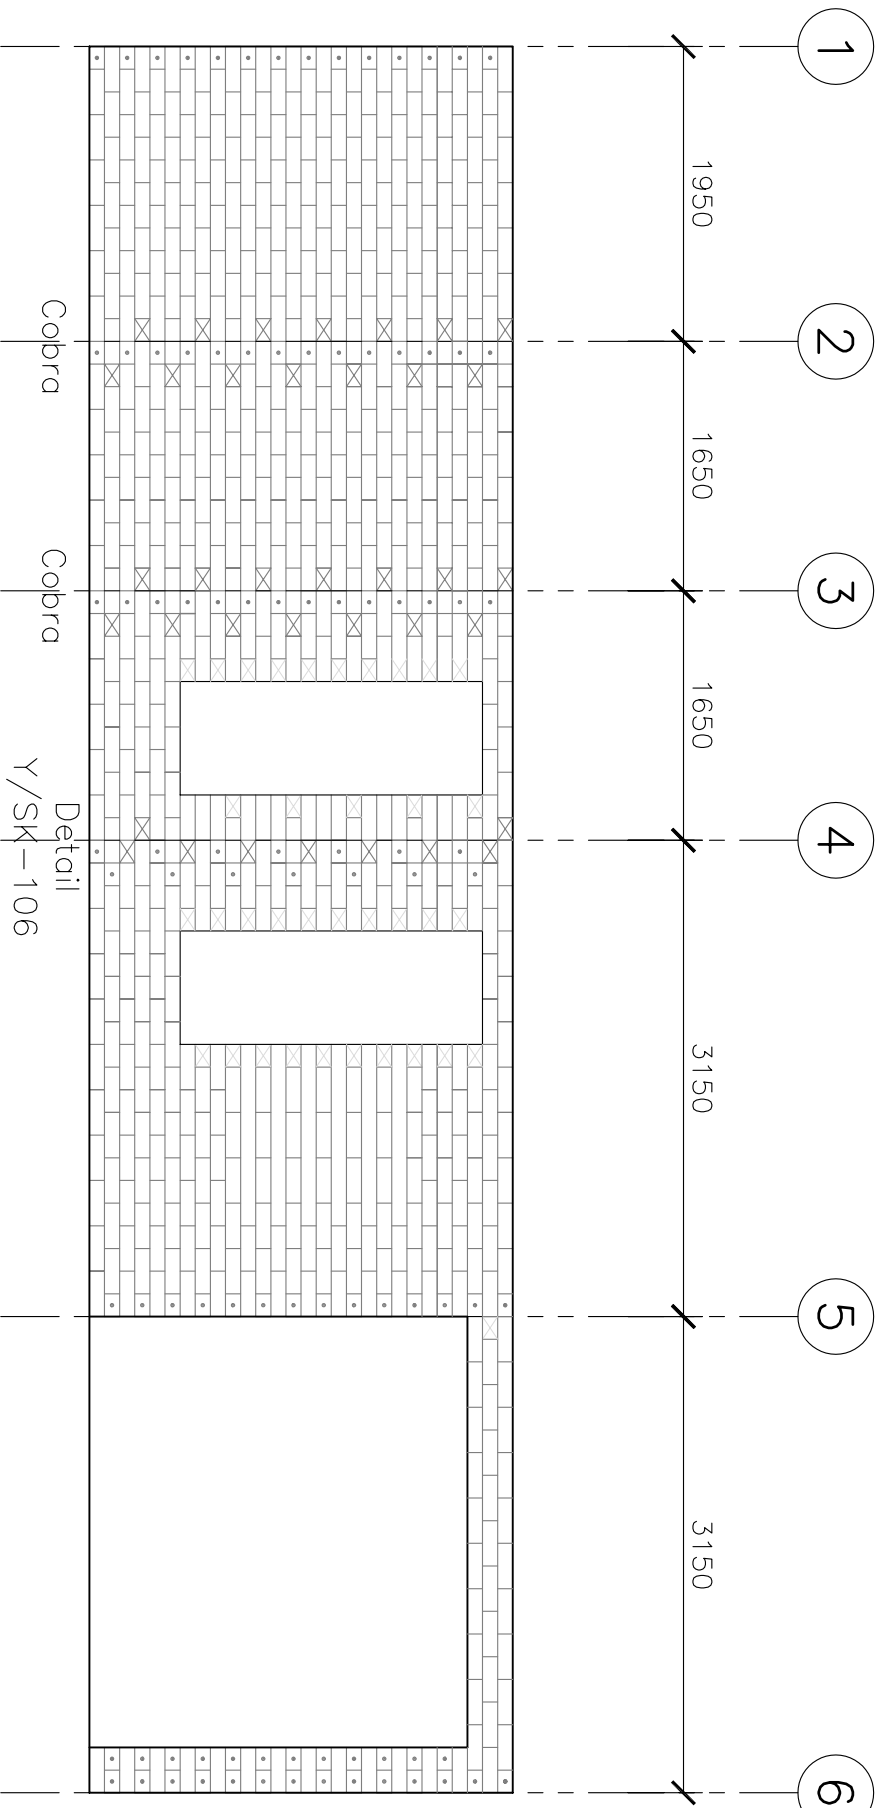

EL = +2.8m

EL = +0.0m

Cobra
Cobra
Detail
Y/SK-106

ELEVATION 4

- A1 - DETACHED PILLAR
- A2 - REPLACED ARCH WITH BEAM
- A3 - WAS @ 6A (A6 SIMILAR)
- A4 - CHANGED WINDOW & DOOR SIZES
- A5 - CHANGED Y-PIER WALL COURSING
- A6 - WALL WAS 2600 HIGH

Rev Description Date

Issued: MAY 06

Drawn By: JR

Checked By:

Filename

SIGLI, ACEH

ICEB HOUSE
ELEVATIONS
SHEET 2

Scales: 1:50 @ A3

Drg. No.

SK-103

Rev. No. A

0