

# LAYOUT OF FIRST BLOCK COURSE

NOTE:  
ALL DIMENSIONS ARE TO CENTER OF REBAR, EDGE OF BLOCK OR GRID.


GRIDS ARE TYPICALLY LOCATED ON OUTSIDE FACE OF BLOCK.

REBAR LOCATIONS SHOWN: 

$\frac{1}{2}$  INDICATES HALF-BLOCK AT THIS LEVEL

ALL 3-WAY WALL INTERSECTIONS TO BY 'COBRA' TYPE - EXCEPT WHERE NOTED OTHERWISE.

REINFORCED CONCRETE FOUNDATION DESIGN BY OTHERS.

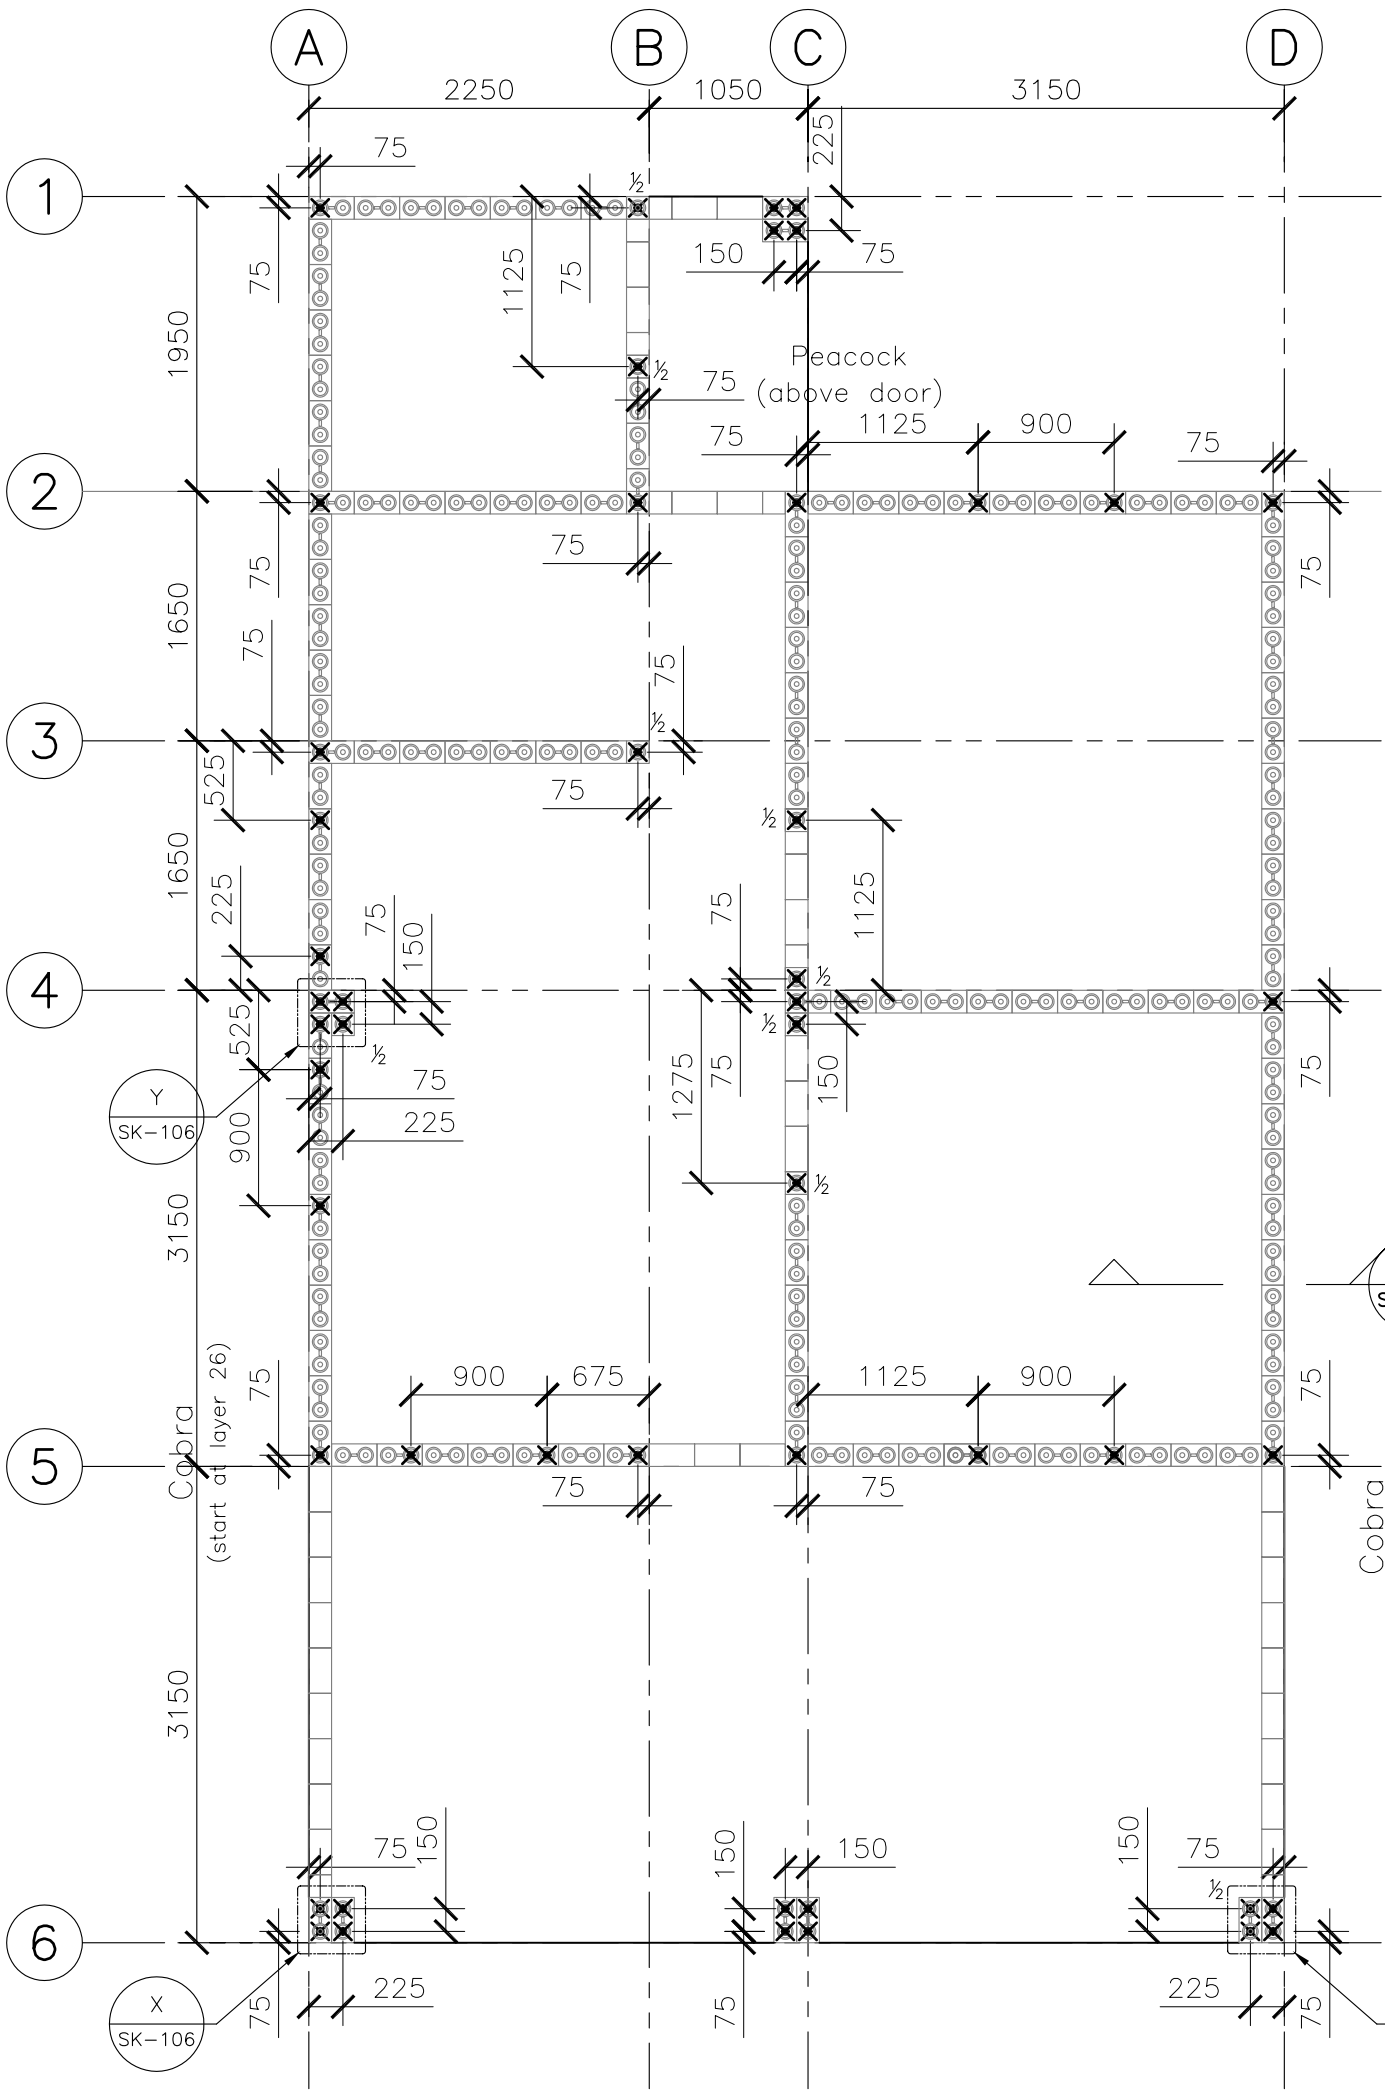

Rev. No. A	0
<p>SK-104</p> <p>ICEB HOUSE FIRST BLOCK COURSE</p> <p>SIGLI, ACEH</p> <p>Filename</p> <p>Checked By: JR</p> <p>Drawn By: JR</p> <p>Issued: MAY 06</p> <p>Rev. Description Date</p> <p>A1 - DETACHED PILLAR</p> <p>A2 - REPLACED ARCH WITH BEAM</p> <p>A3 - WAS @ 6A (A6 SIMILAR)</p> <p>A4 - CHANGED WINDOW &amp; DOOR SIZES</p> <p>A5 - CHANGED Y-PIER WALL COURSING</p> <p>A6 - WALL WAS 2600</p>	
Drng. No.	1:50 @ A3